




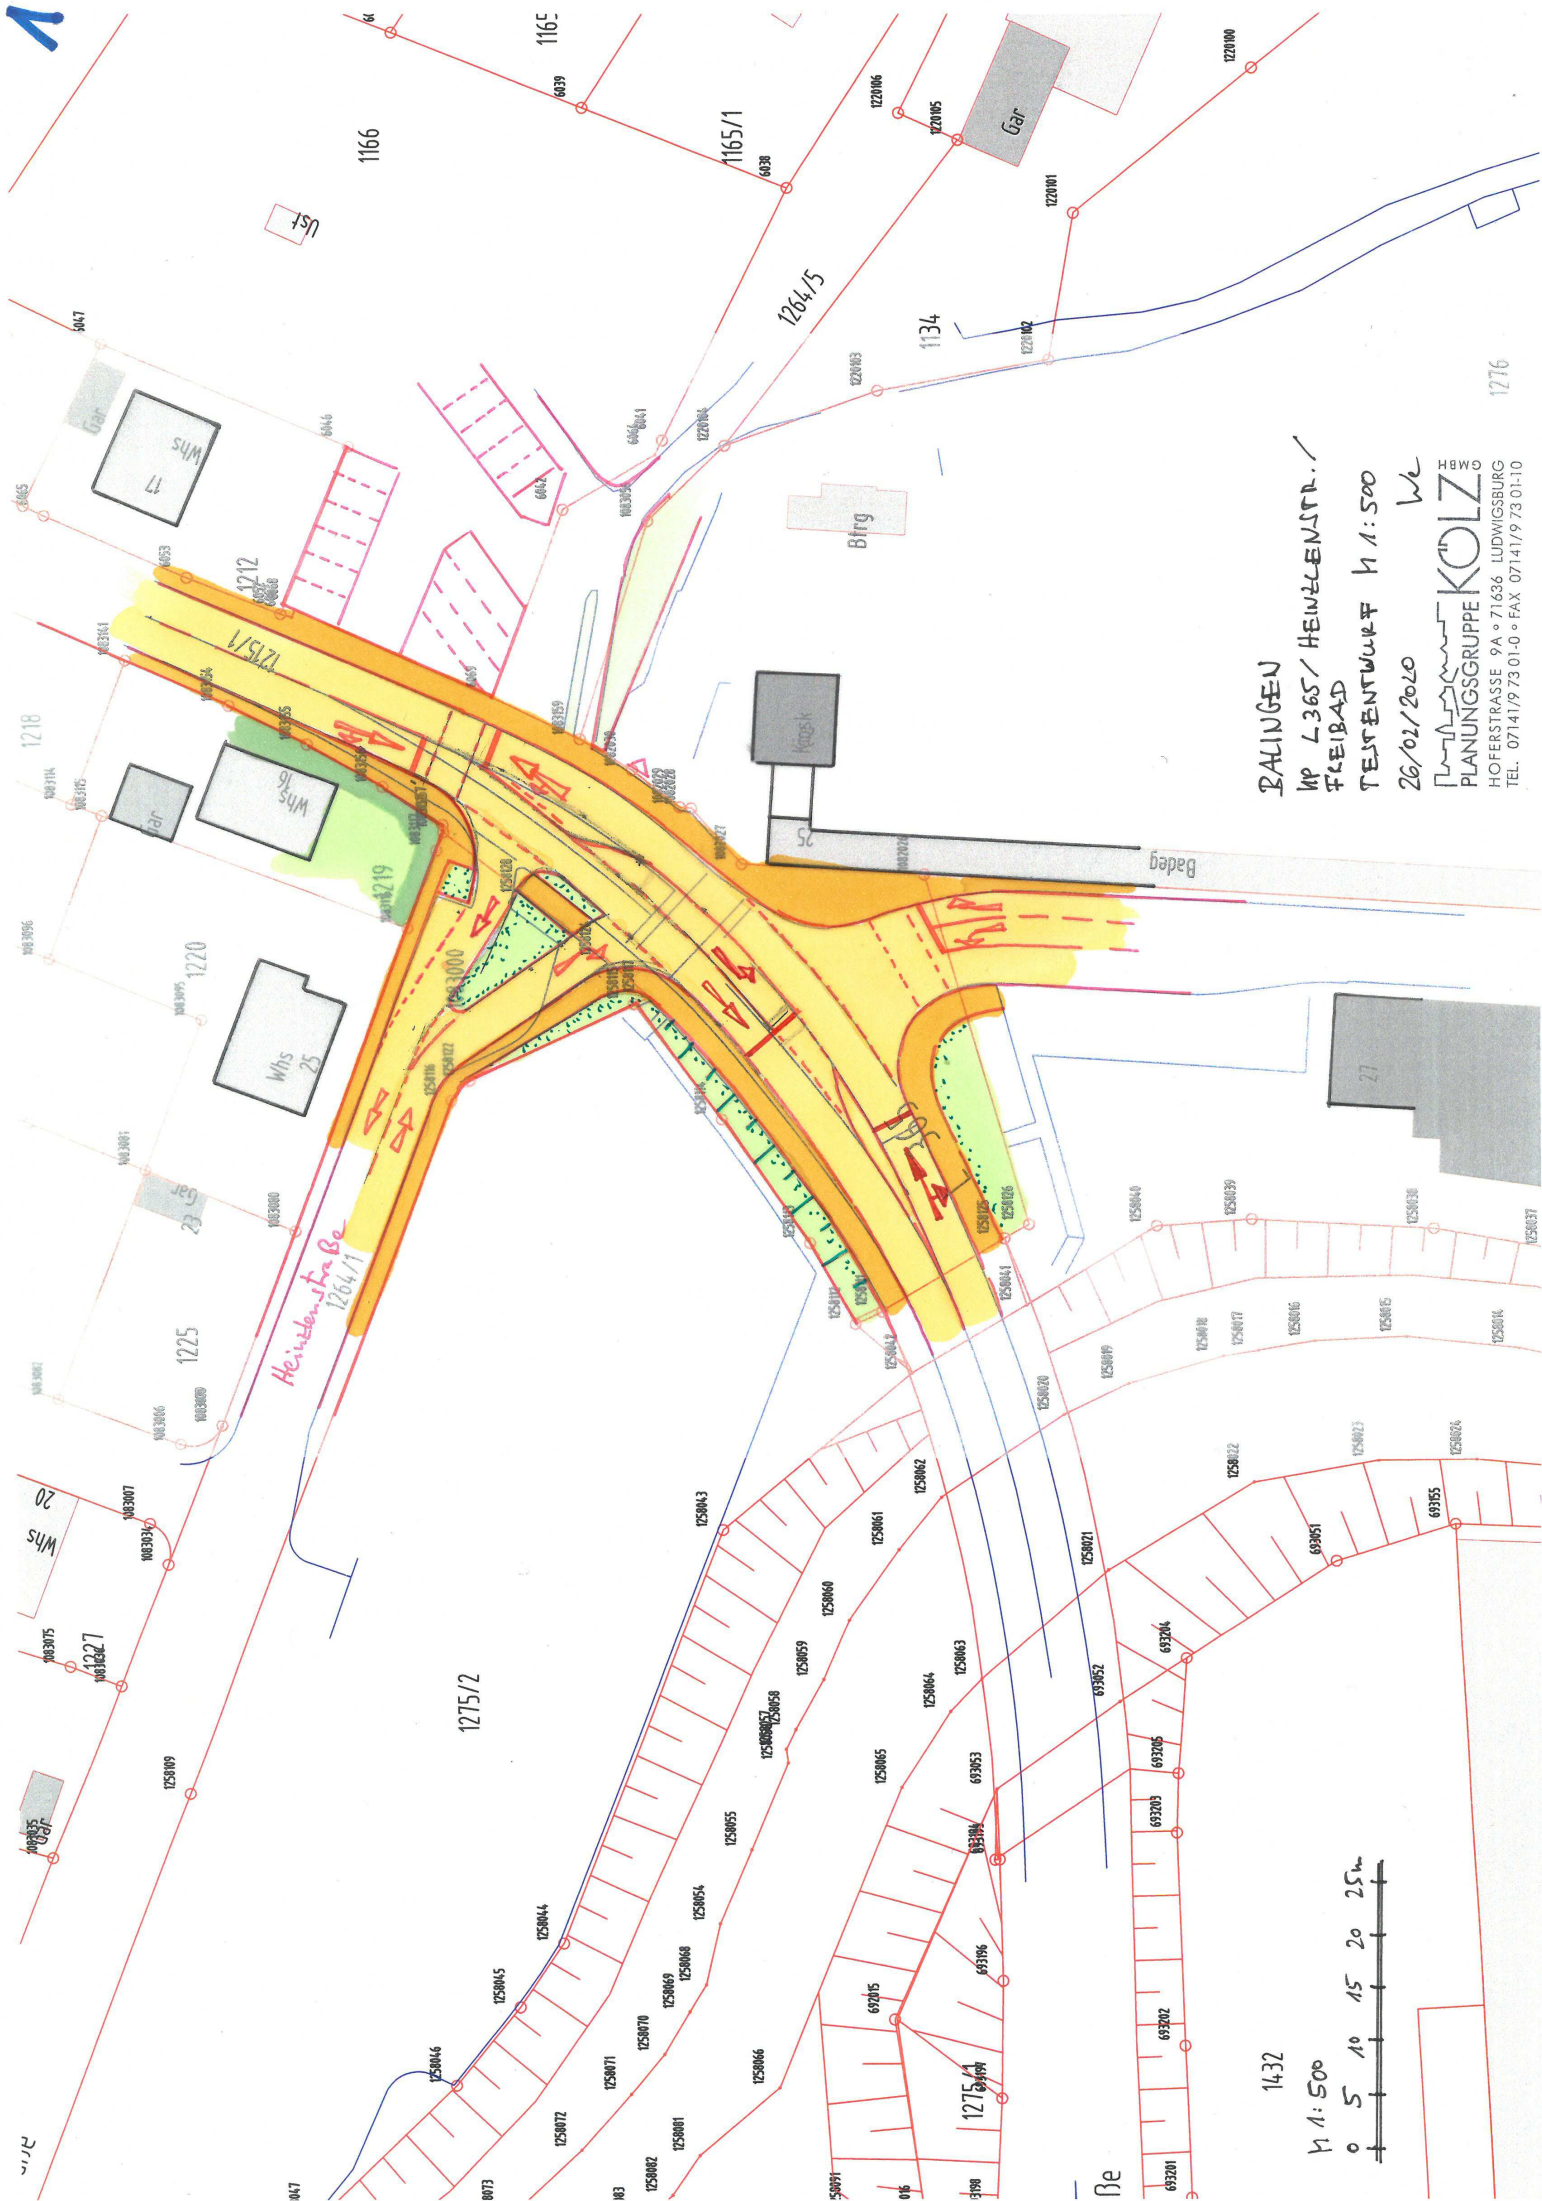

BALINGEN
HP L 365 / HEINLENSTR. /
FLEIBAD
TESTENTWURF h 1:500
26/02/2020 W
PLANUNGSGRUPPE KOLZ
HOFERSTRASSE 9A • 71636 LUDWIGSBURG
TEL. 07141/9 73 01-0 • FAX 07141/9 73 01-10

1432
h 1:500
0 5 10 15 20 25m