



Ansicht Dammbalken M 1:50

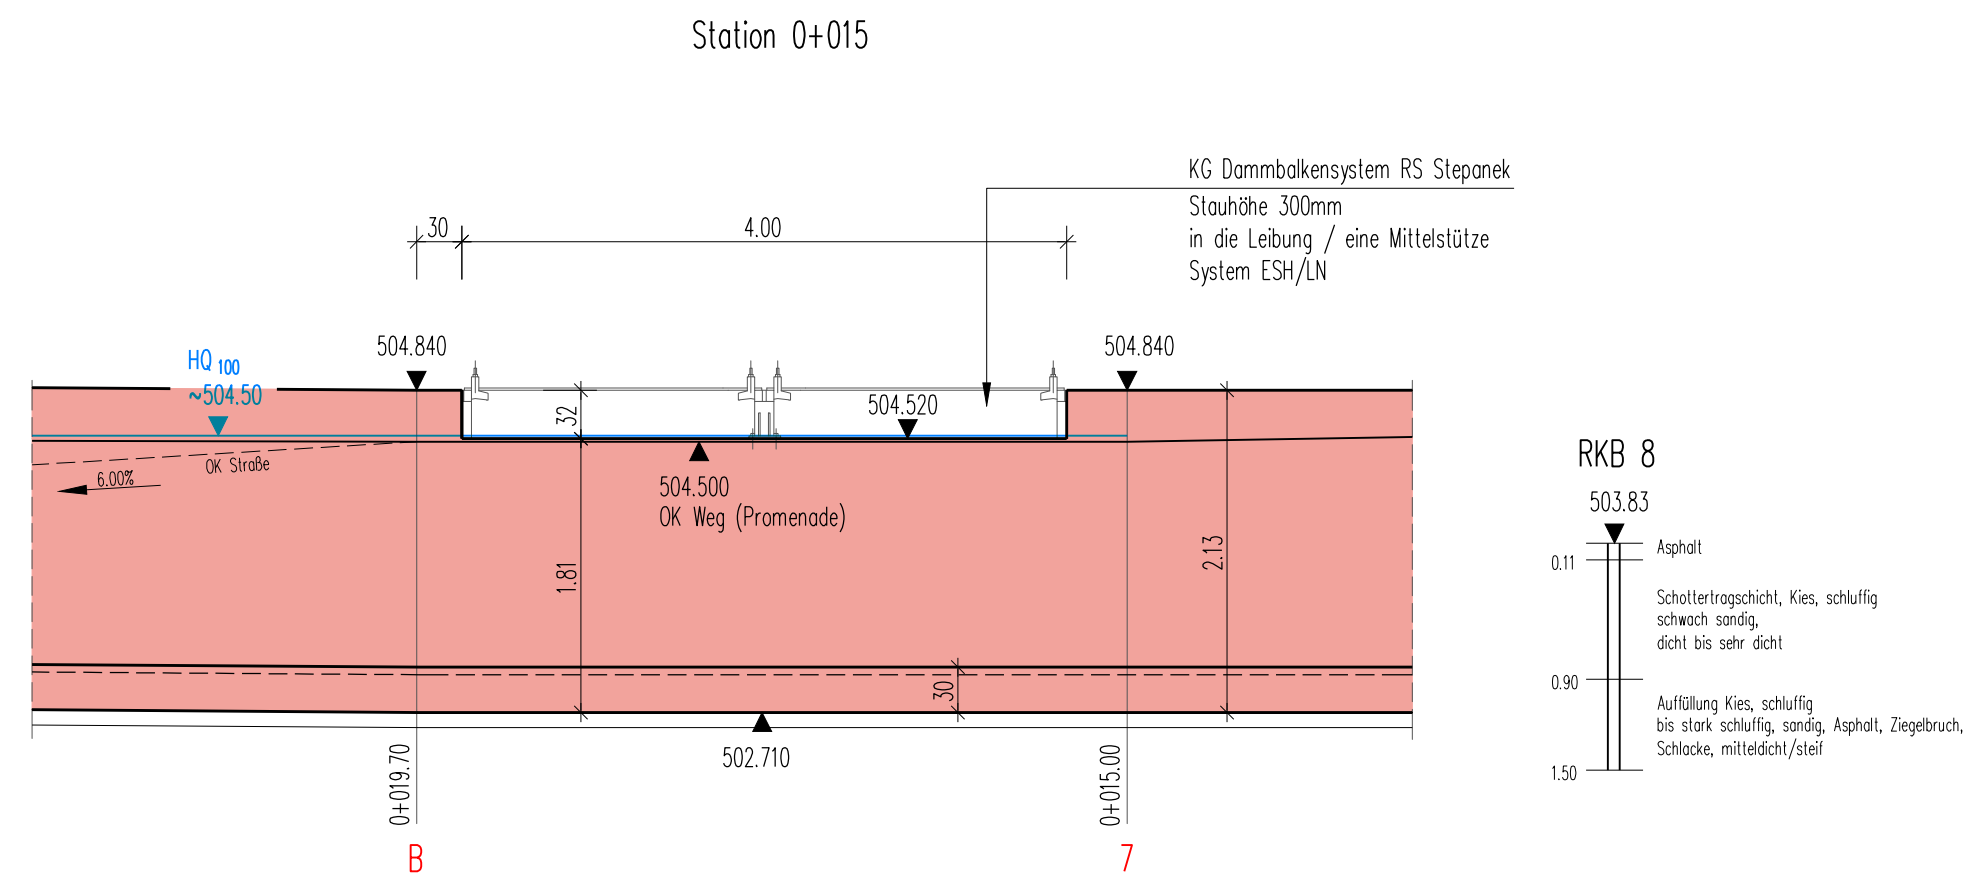


Schnitt A - A M 1:50

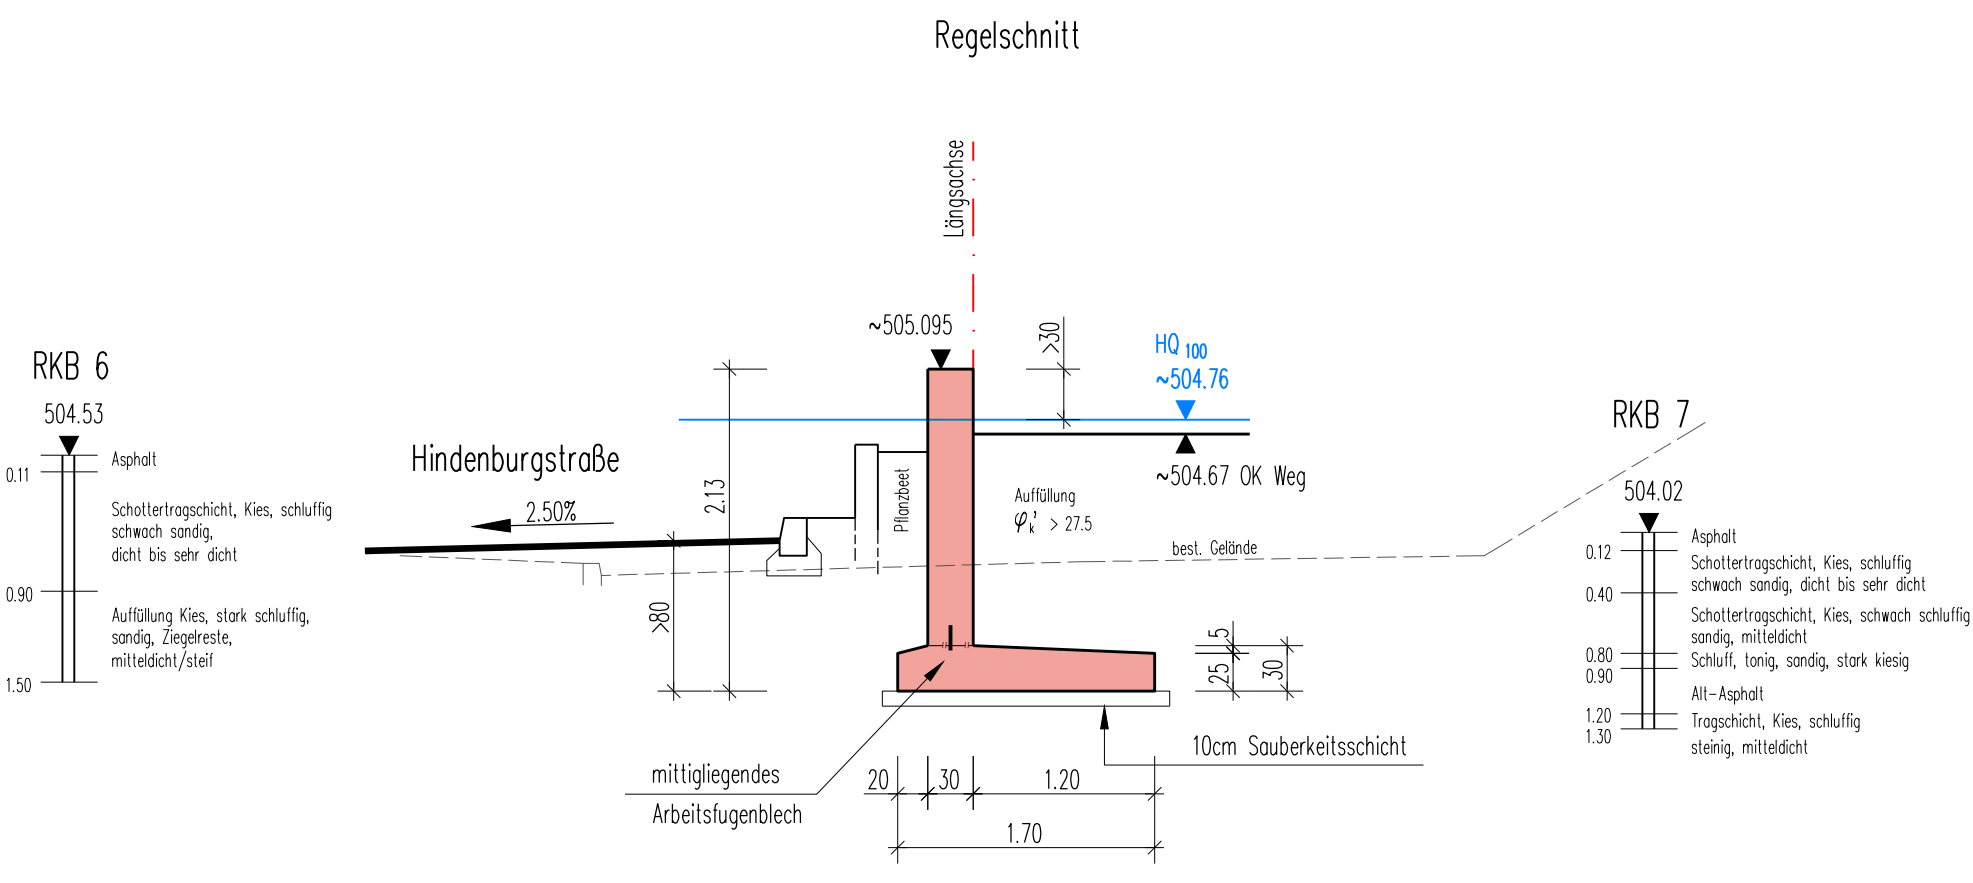

Absteckpunkte Wandachse (=VK Wand)			
Punkt-Nr.	Station	Rechtswert	Hochwert
C	0+000.00	3489469.1807	5349455.6757
7	0+015.00	3489466.0067	5349447.0939
B	0+019.70	3489469.6170	5349444.0781
6	0+042.24	3489455.1743	5349426.7944
5	0+069.17	3489441.6671	5349403.4973
4	0+094.26	3489428.8998	5349381.9040
3	0+174.18	3489387.6995	5349313.4264
2	0+177.86	3489386.2827	5349310.0270
1	0+182.85	3489385.1392	5349305.4443
A	0+186.45	3489384.6589	5349301.6027

Abwicklung Stützwand Hindenburgstraße M 1:200

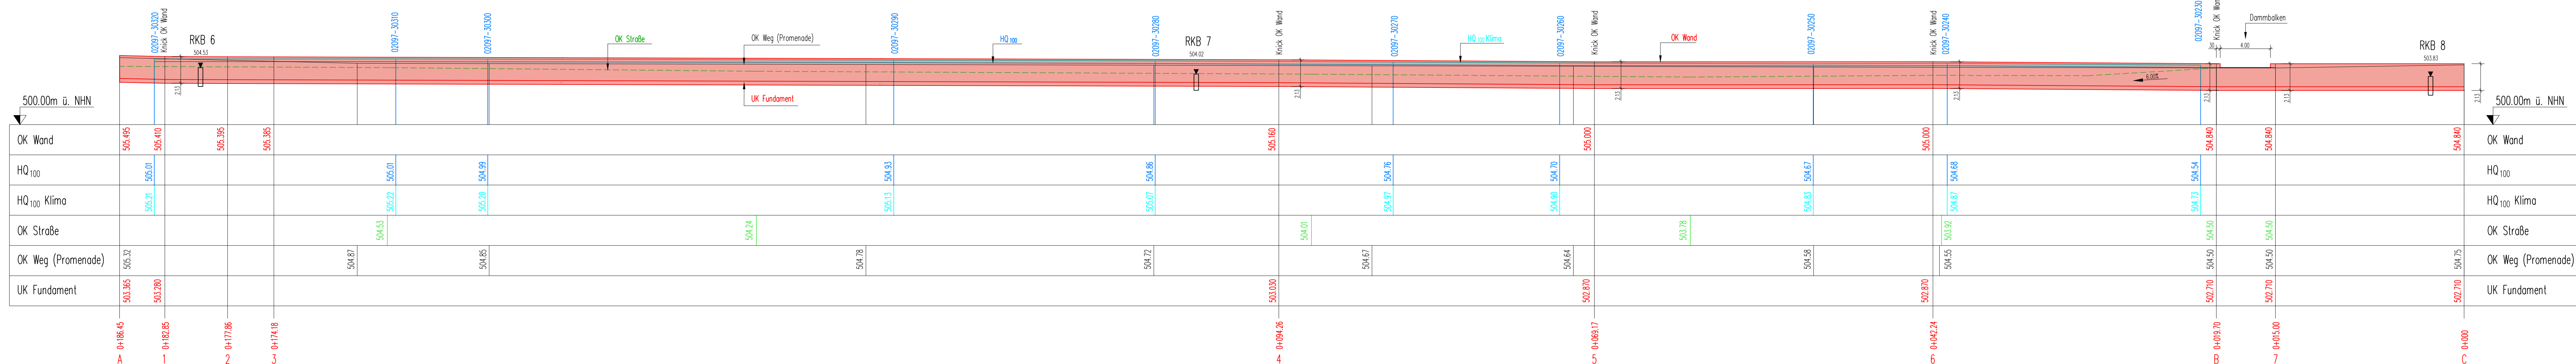

Grundriß Stützwand Hindenburgstraße M 1:200

