


ISOMETRIE M.1:50

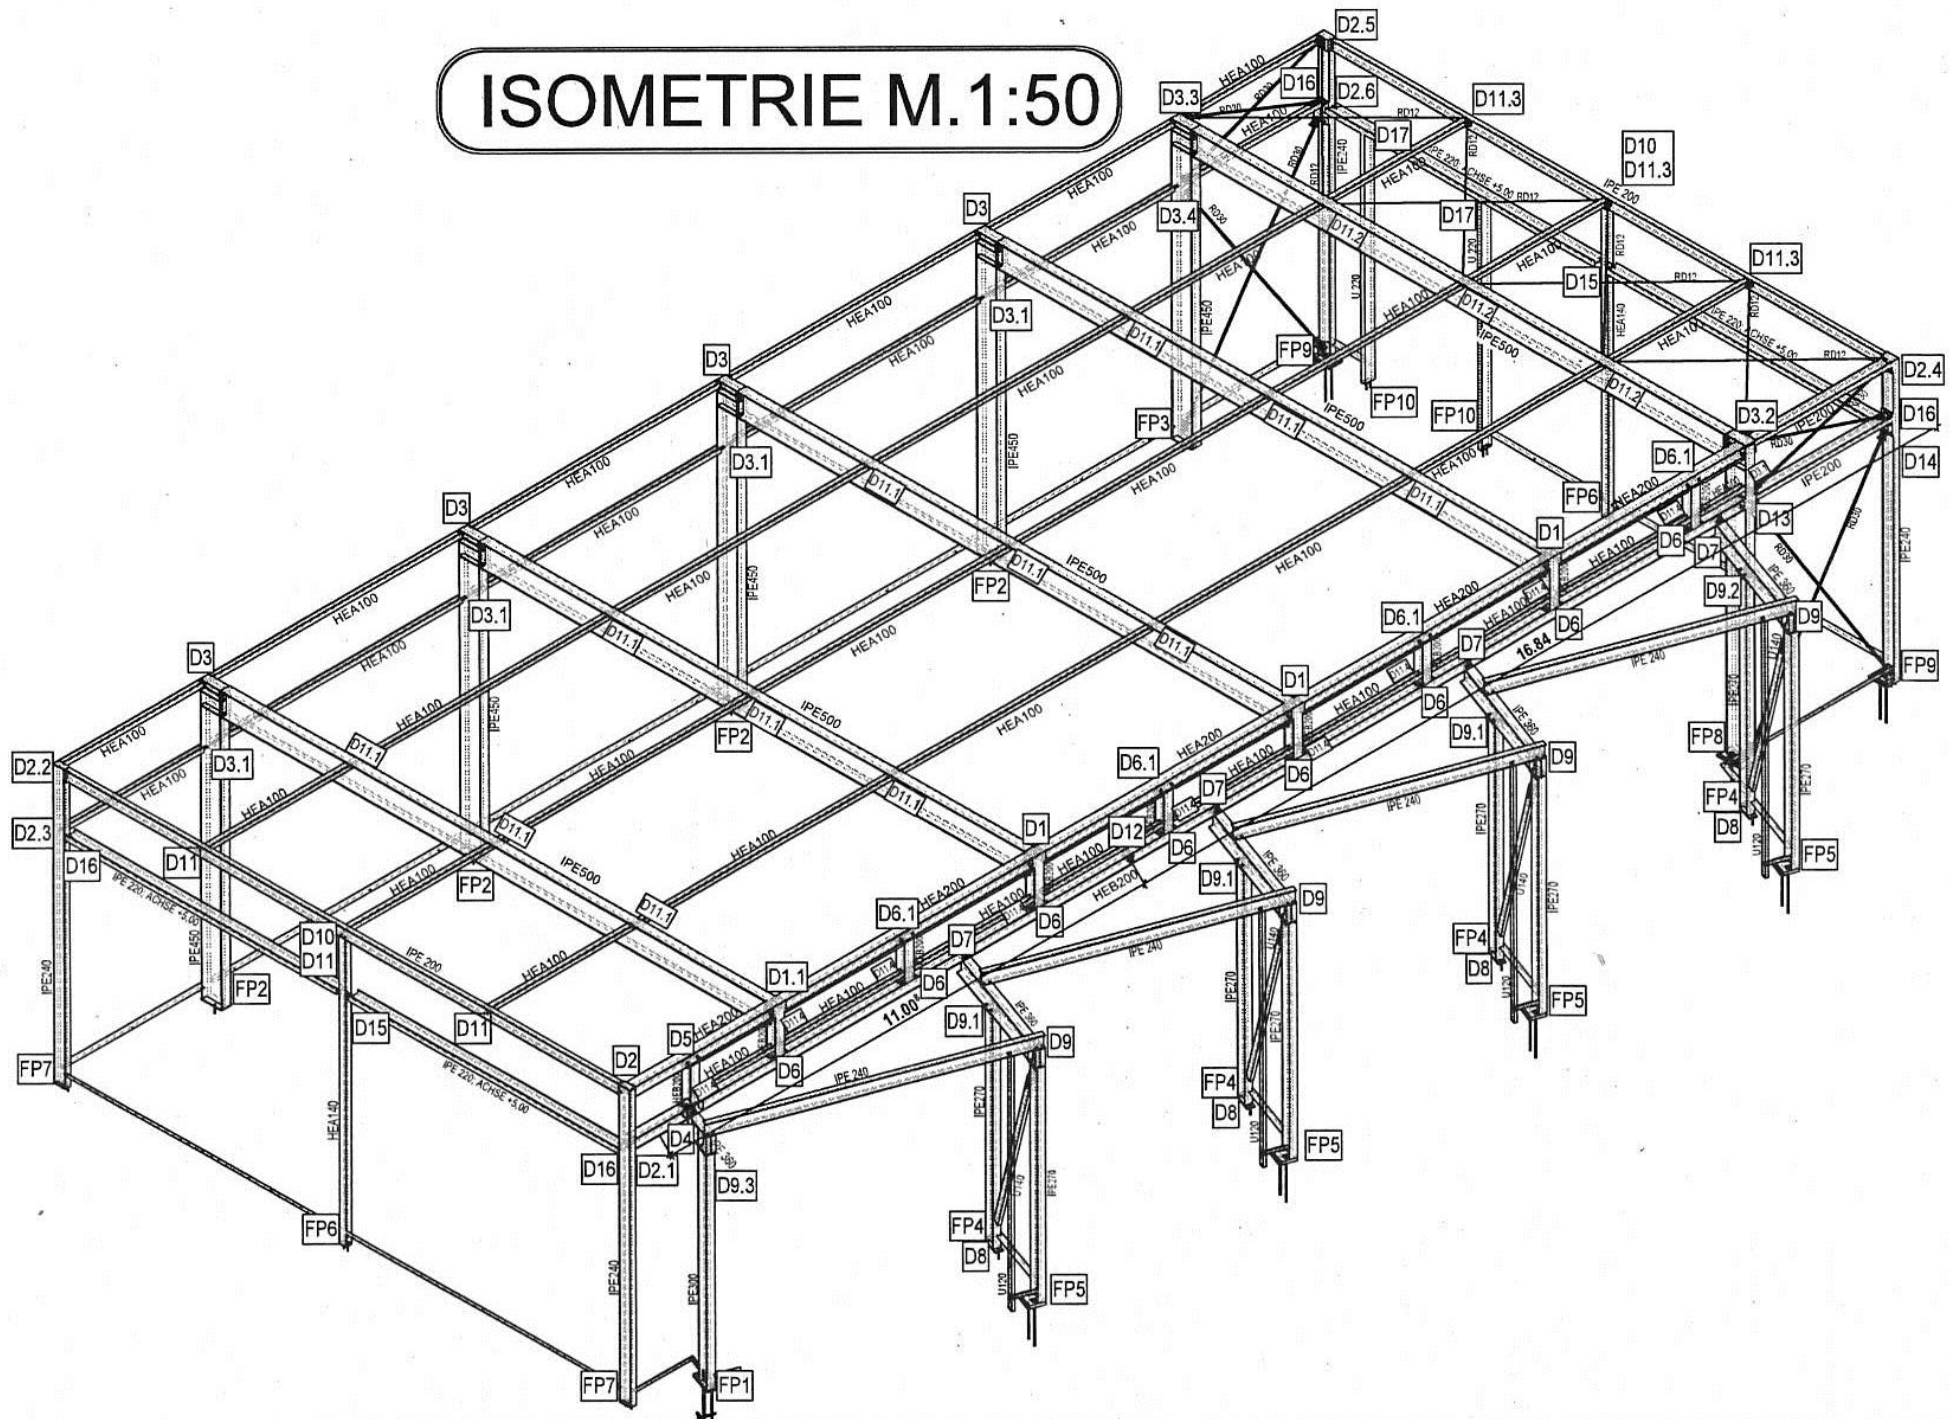

Quelle : Baustatik Lewandowski, Balingen